



PROPOSED ALTERATIONS TO N°2, GRANGE CRESCENT, SUNDERLAND. Scale 1:50


REV A - AUG 17
Inclusion of conservation velux
roof window to rear elevation

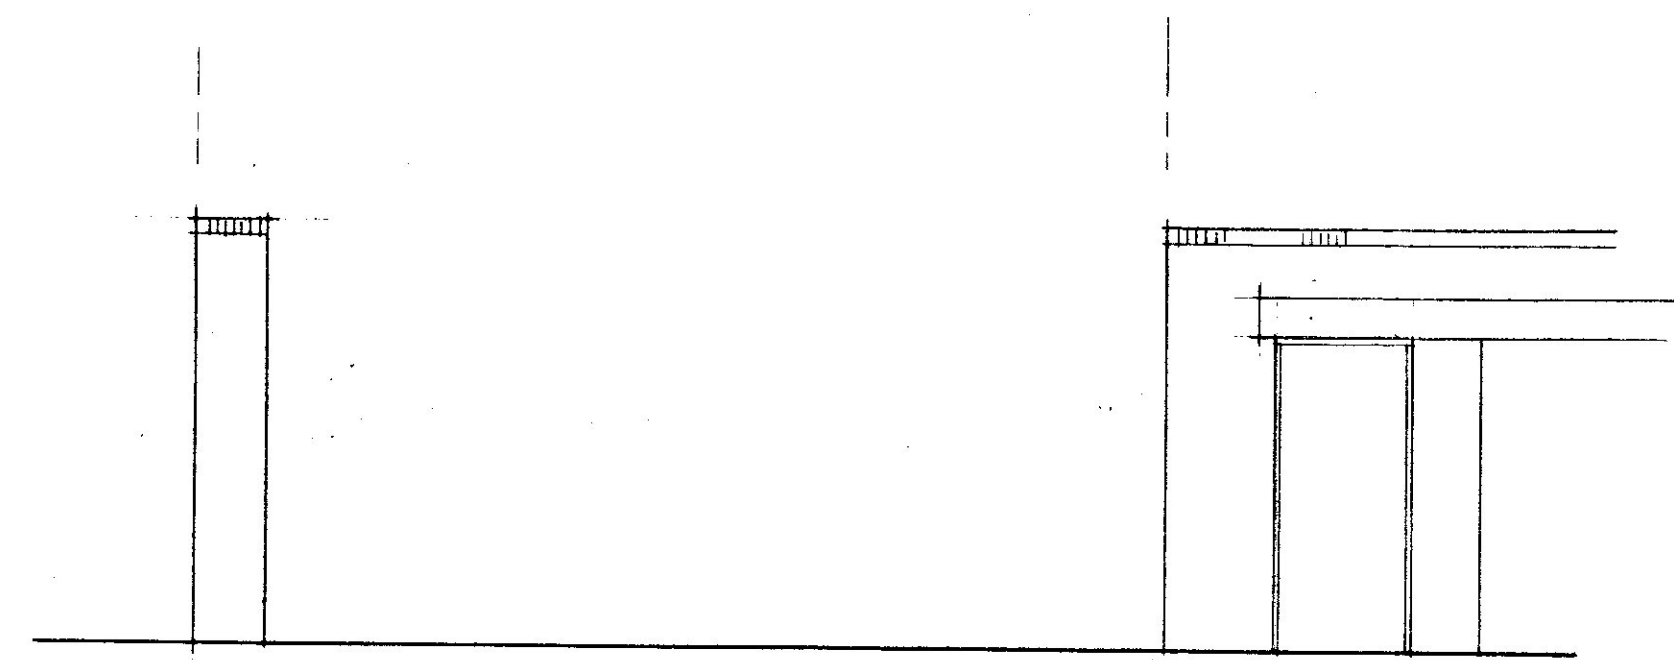


EXISTING ELEVATION FROM REAR LANE.

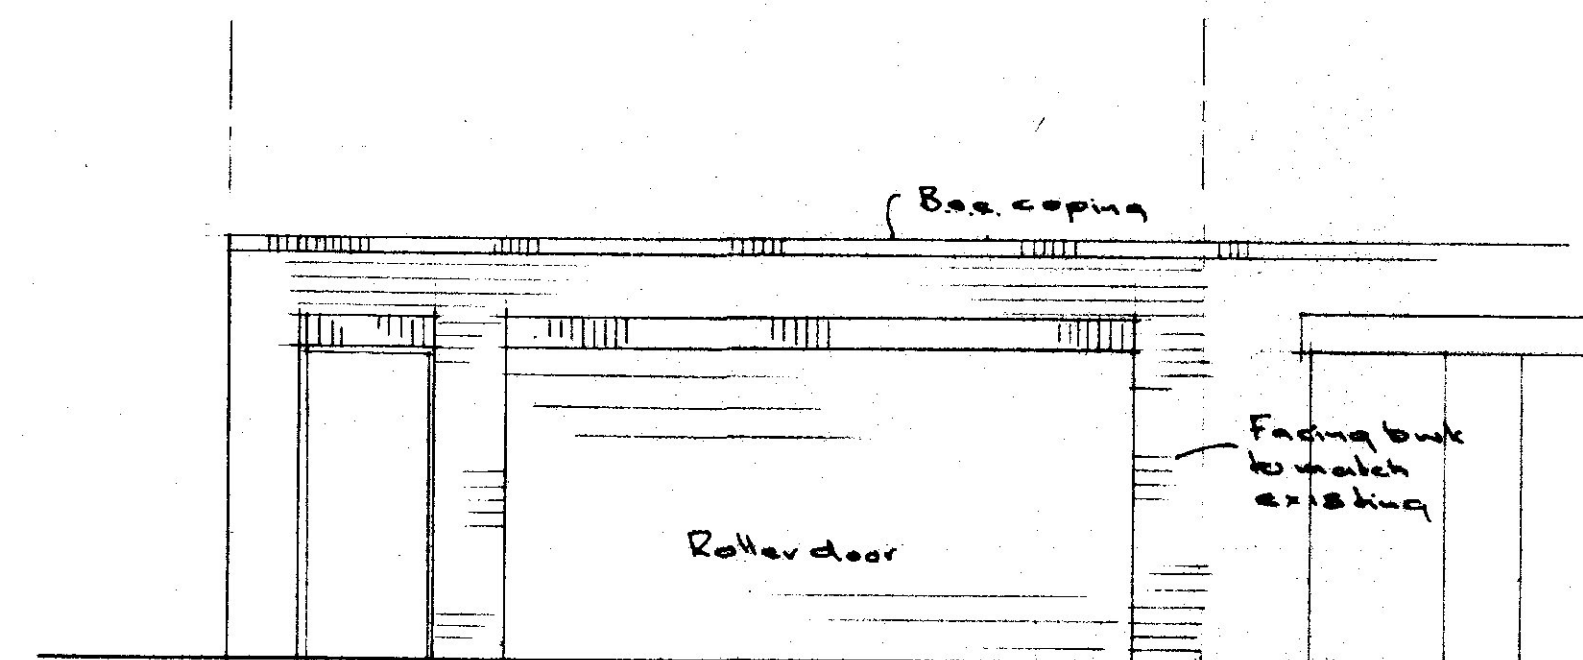


PROPOSED ELEVATION FROM REAR LANE.

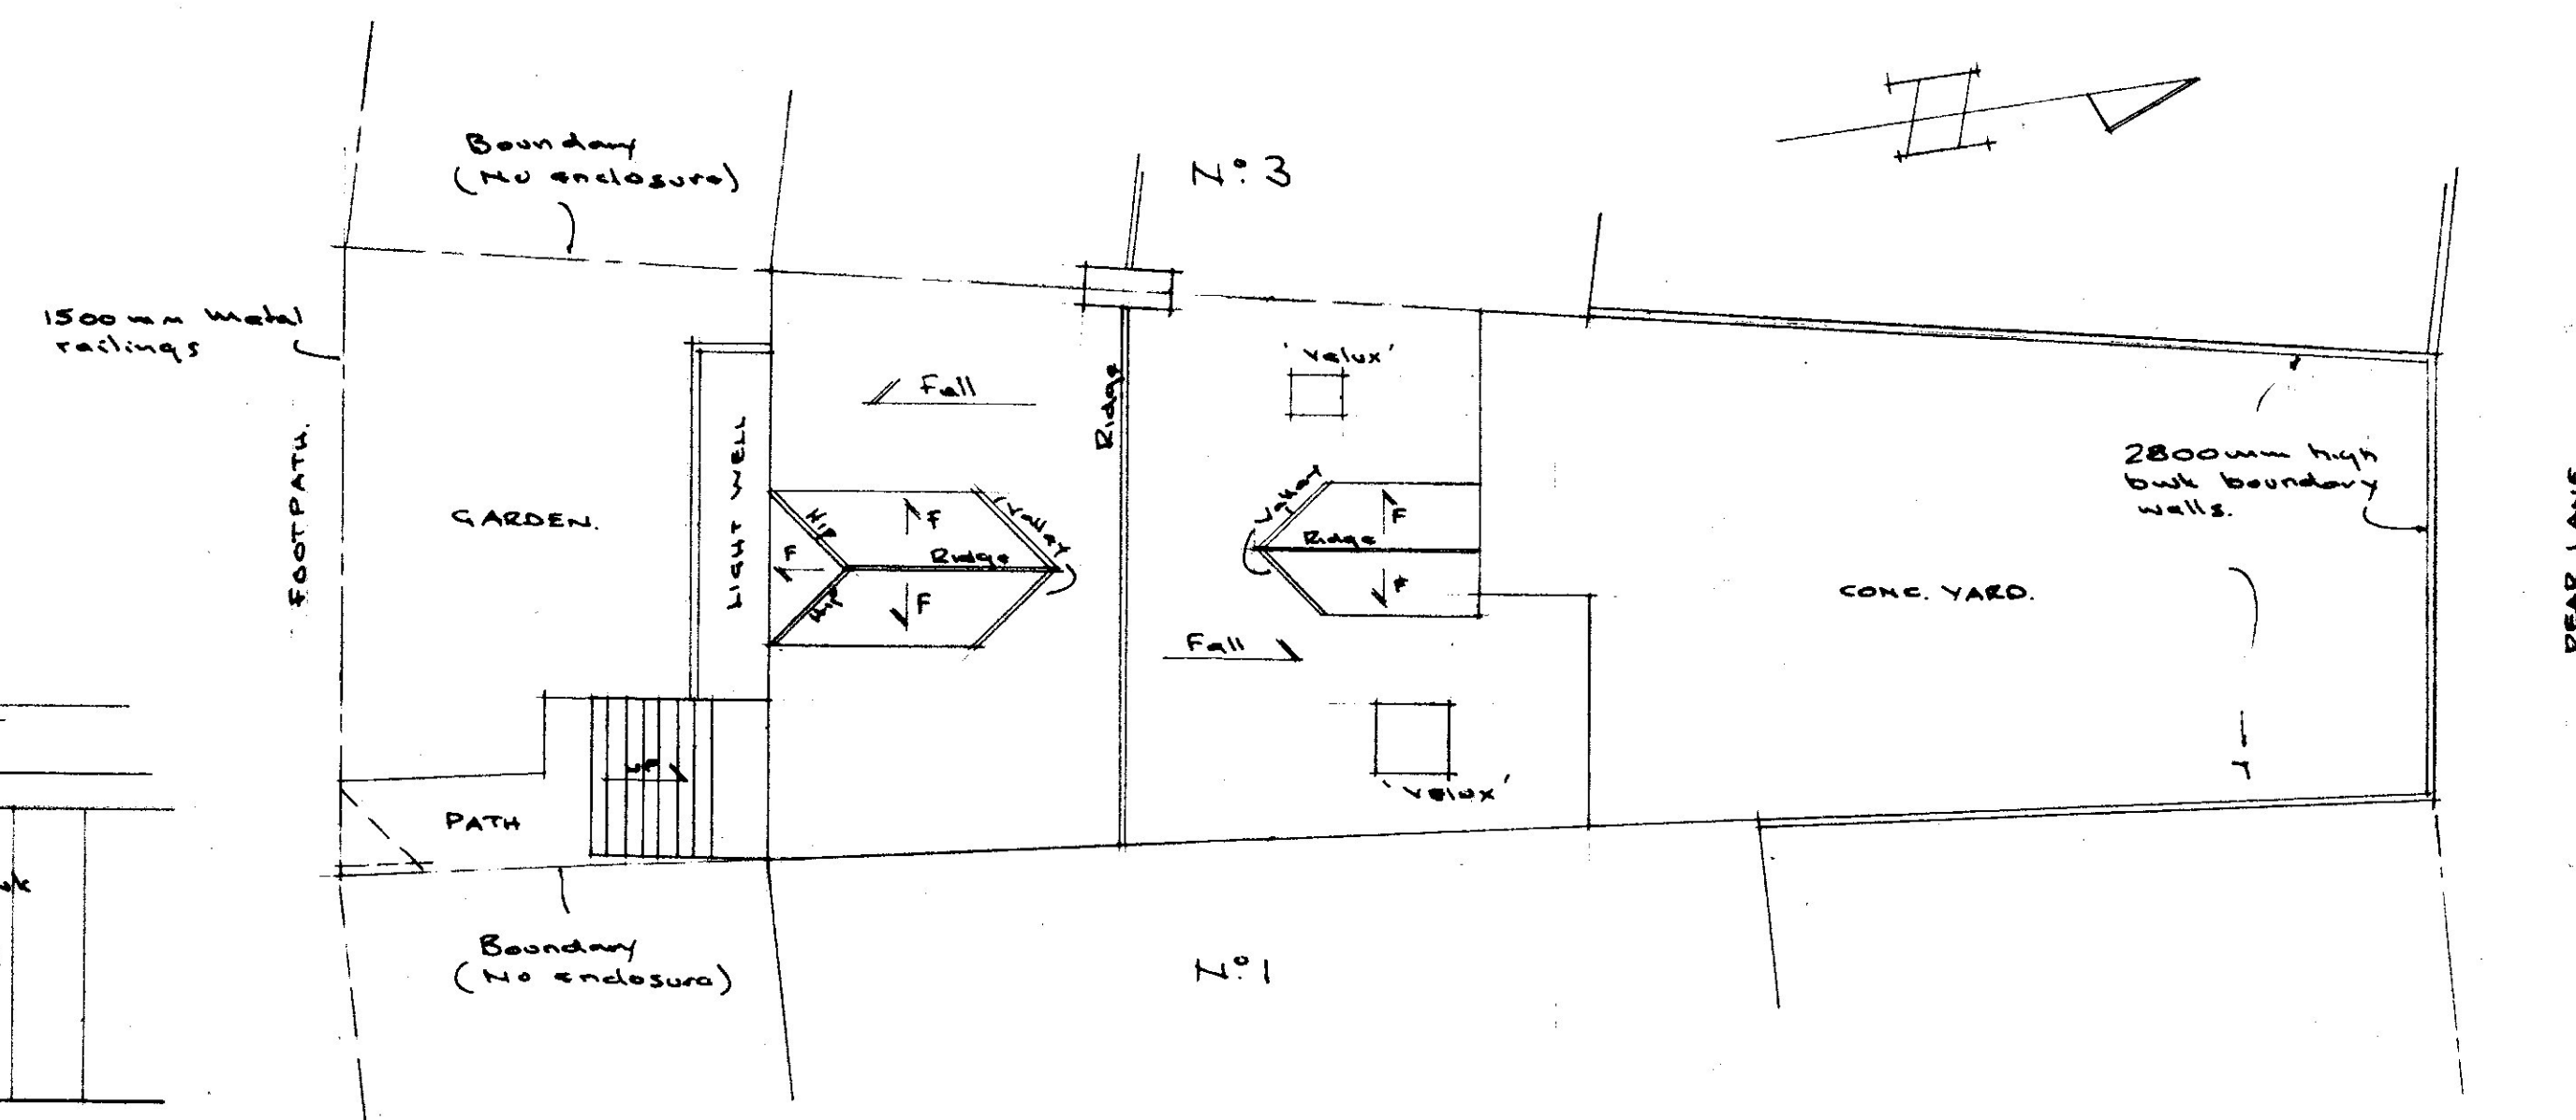


ROOF PLAN / BLOCK PLAN (1:100)

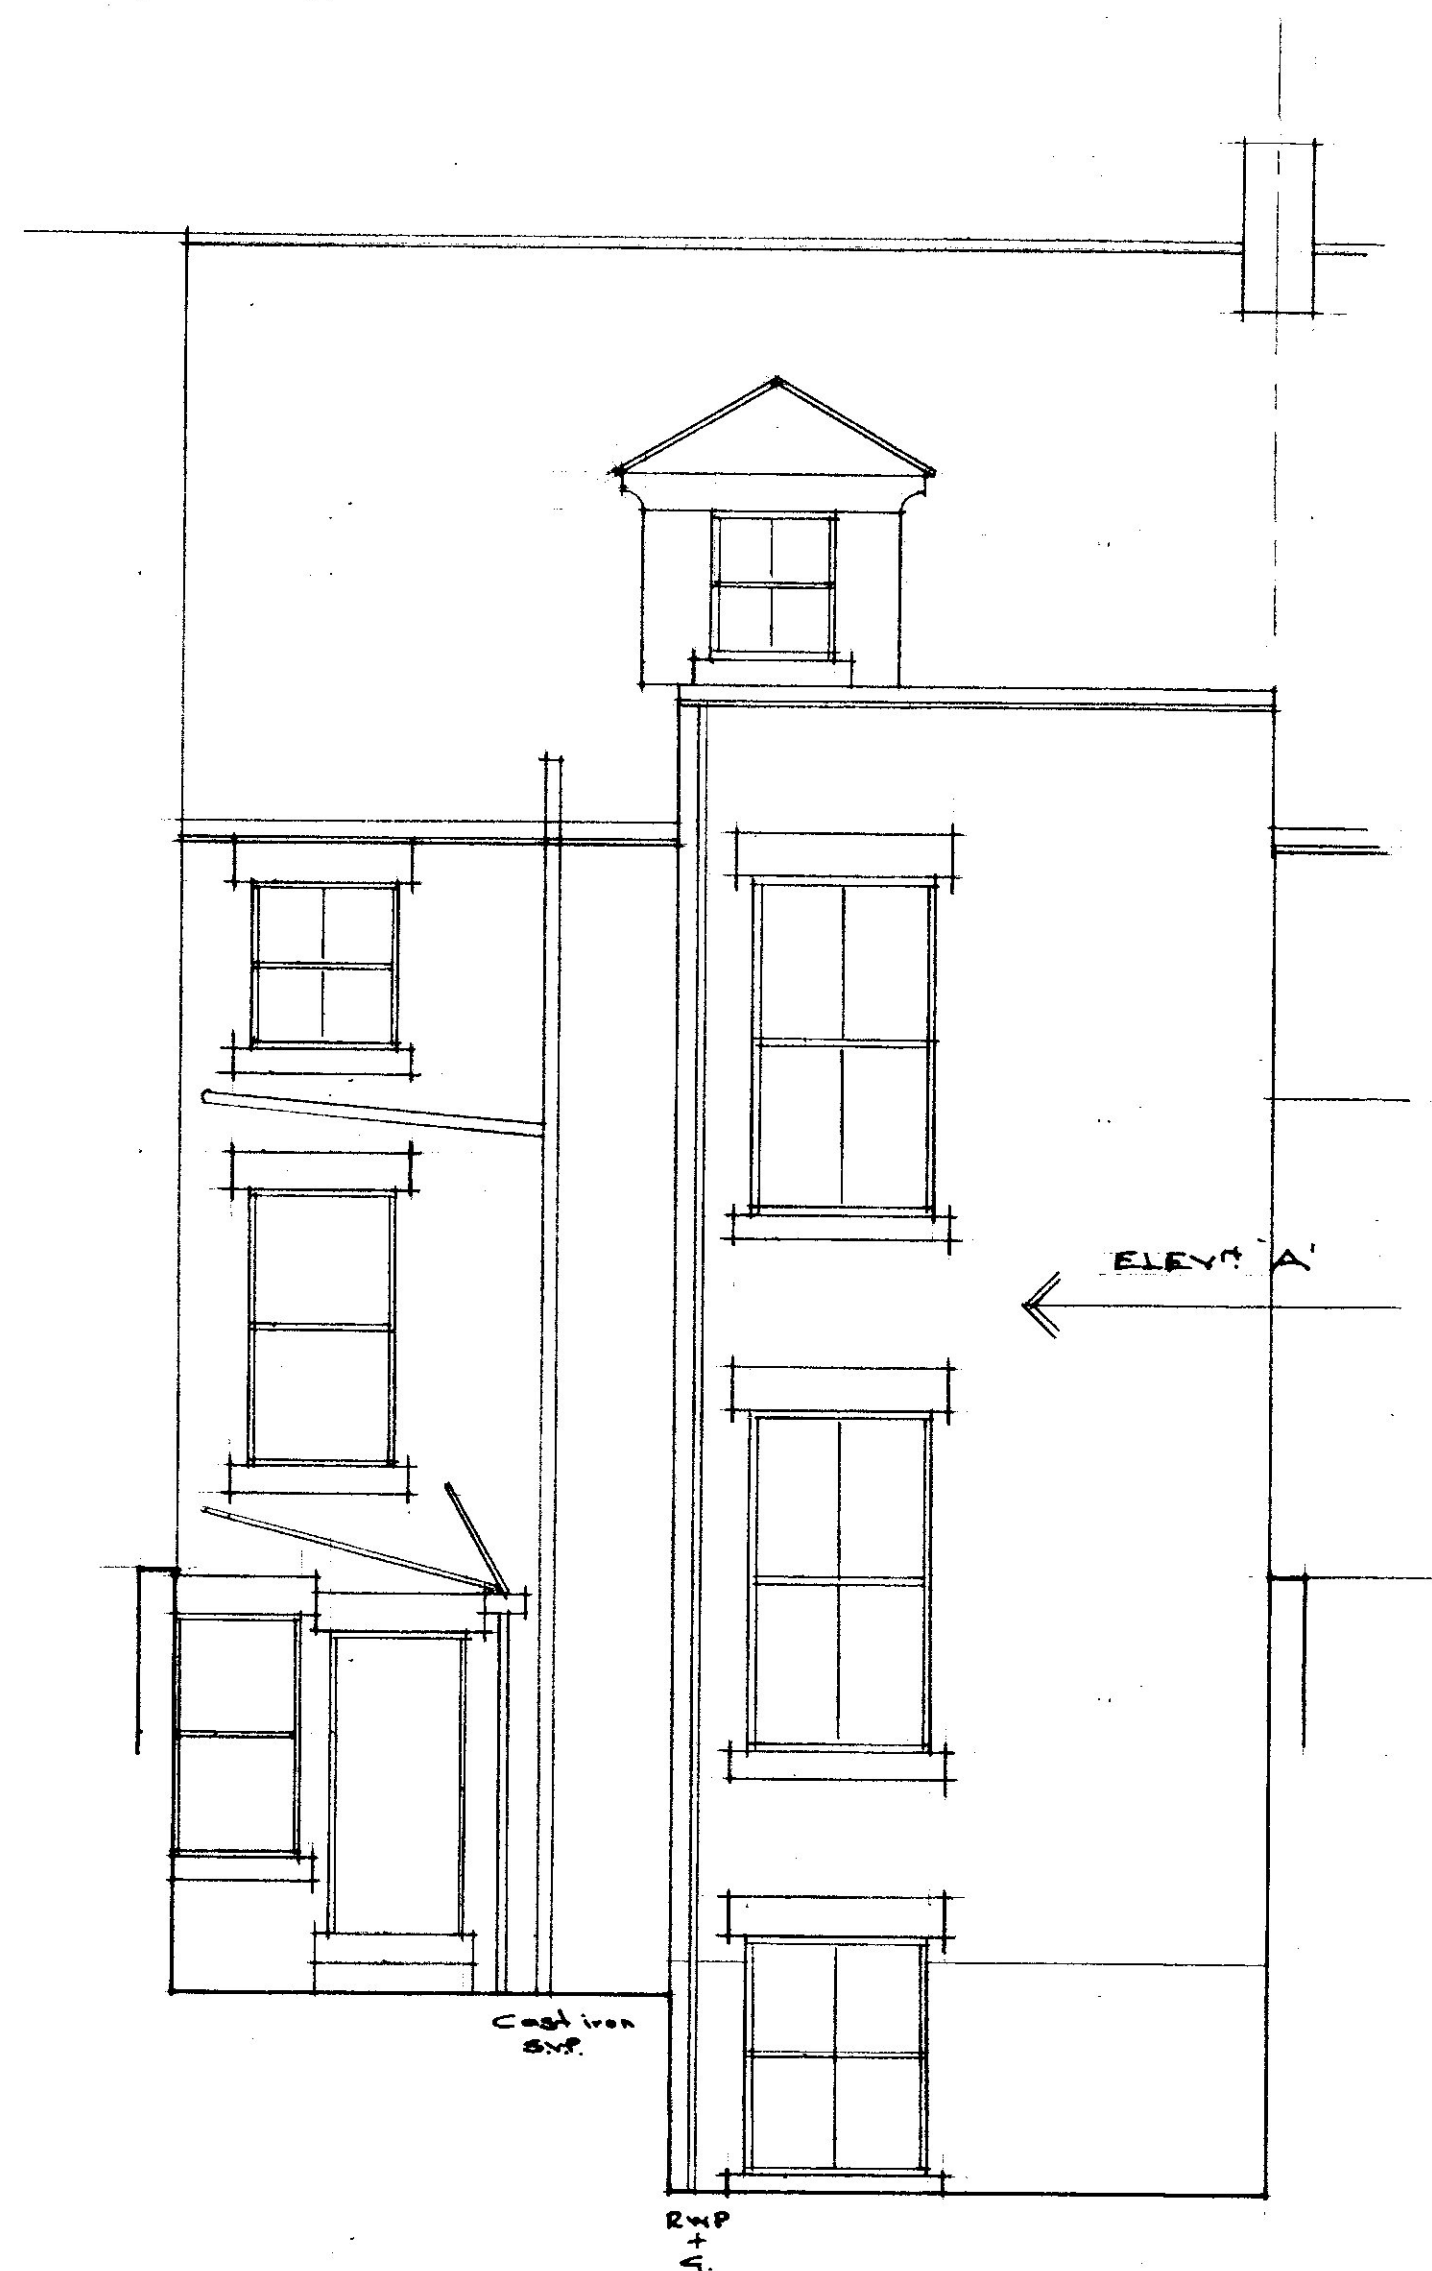


EXISTING REAR ELEVATION.

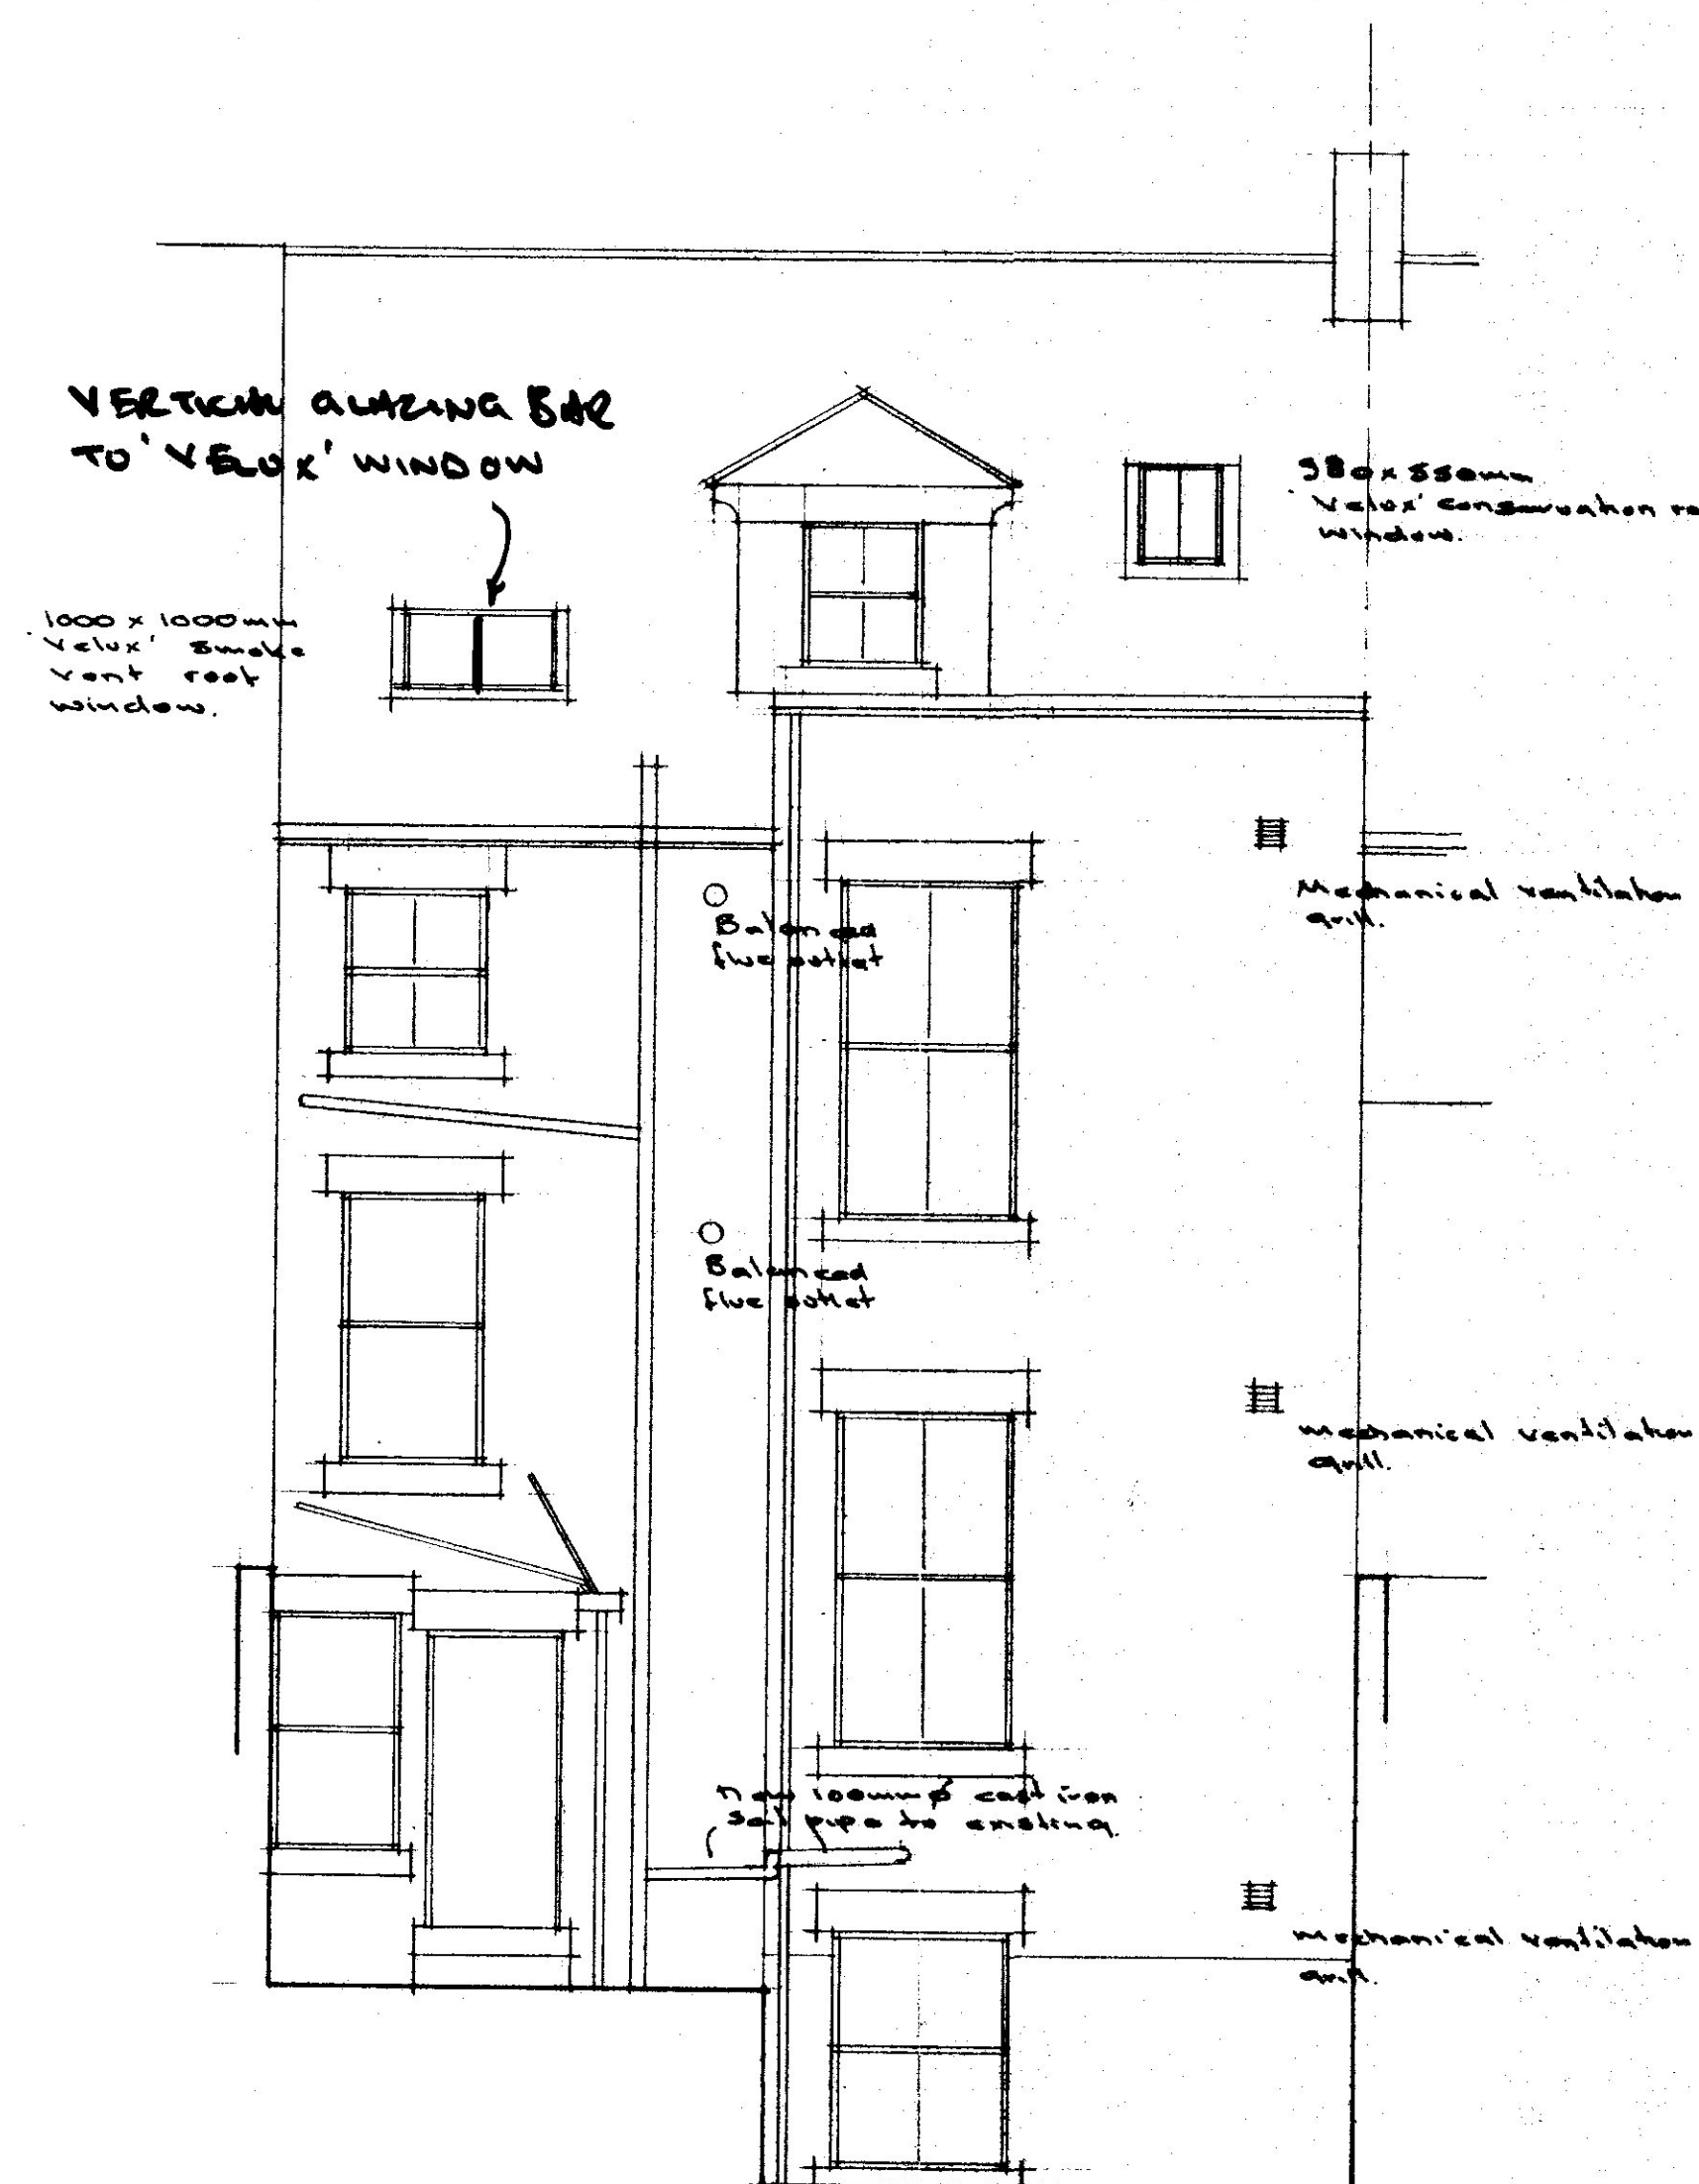

PROPOSED REAR ELEVATION.

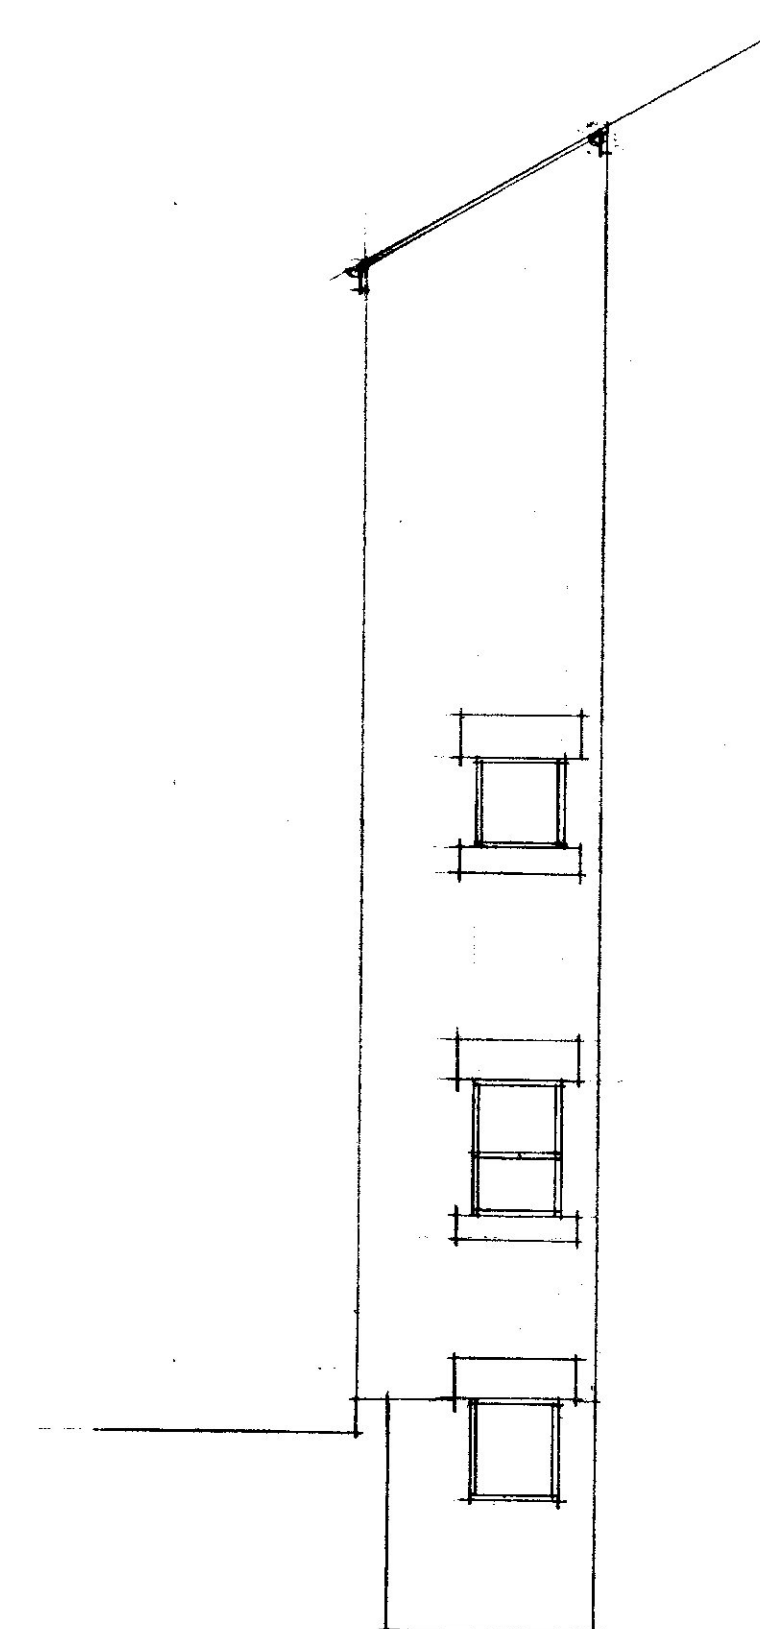

EXISTING SECTIONAL
ELEVATION 'A'

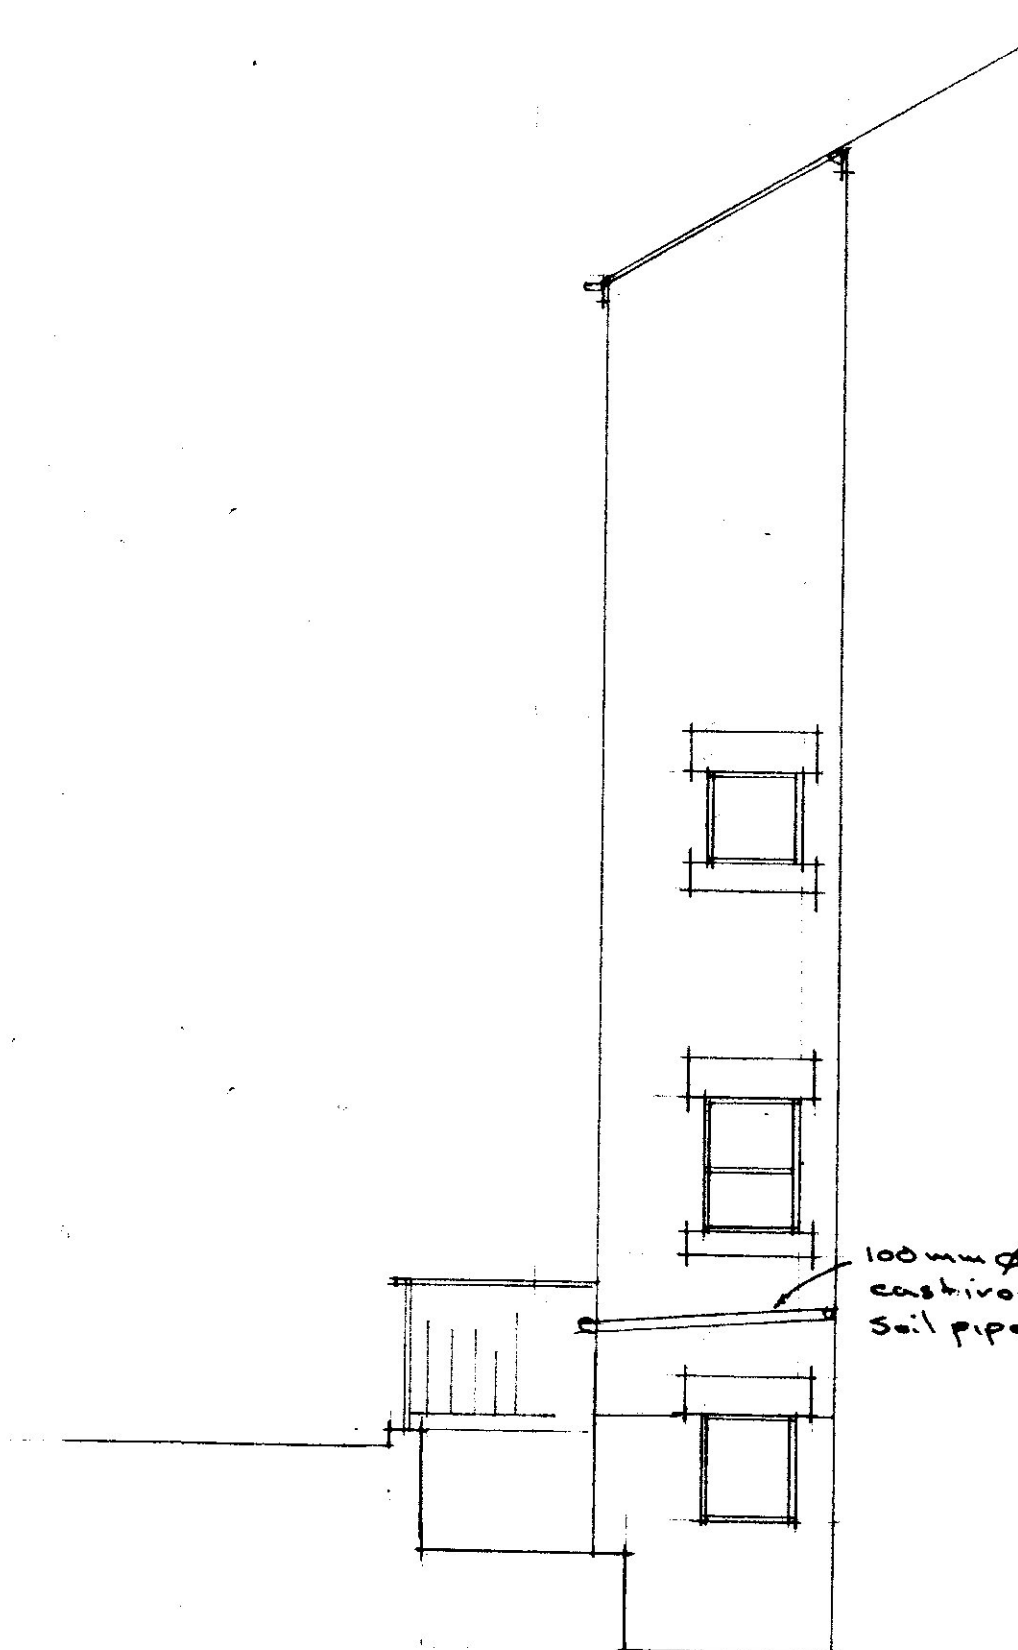

PROPOSED SECTIONAL ELEVATION 'A'

