





[01] EXISTING FRONT ELEVATION

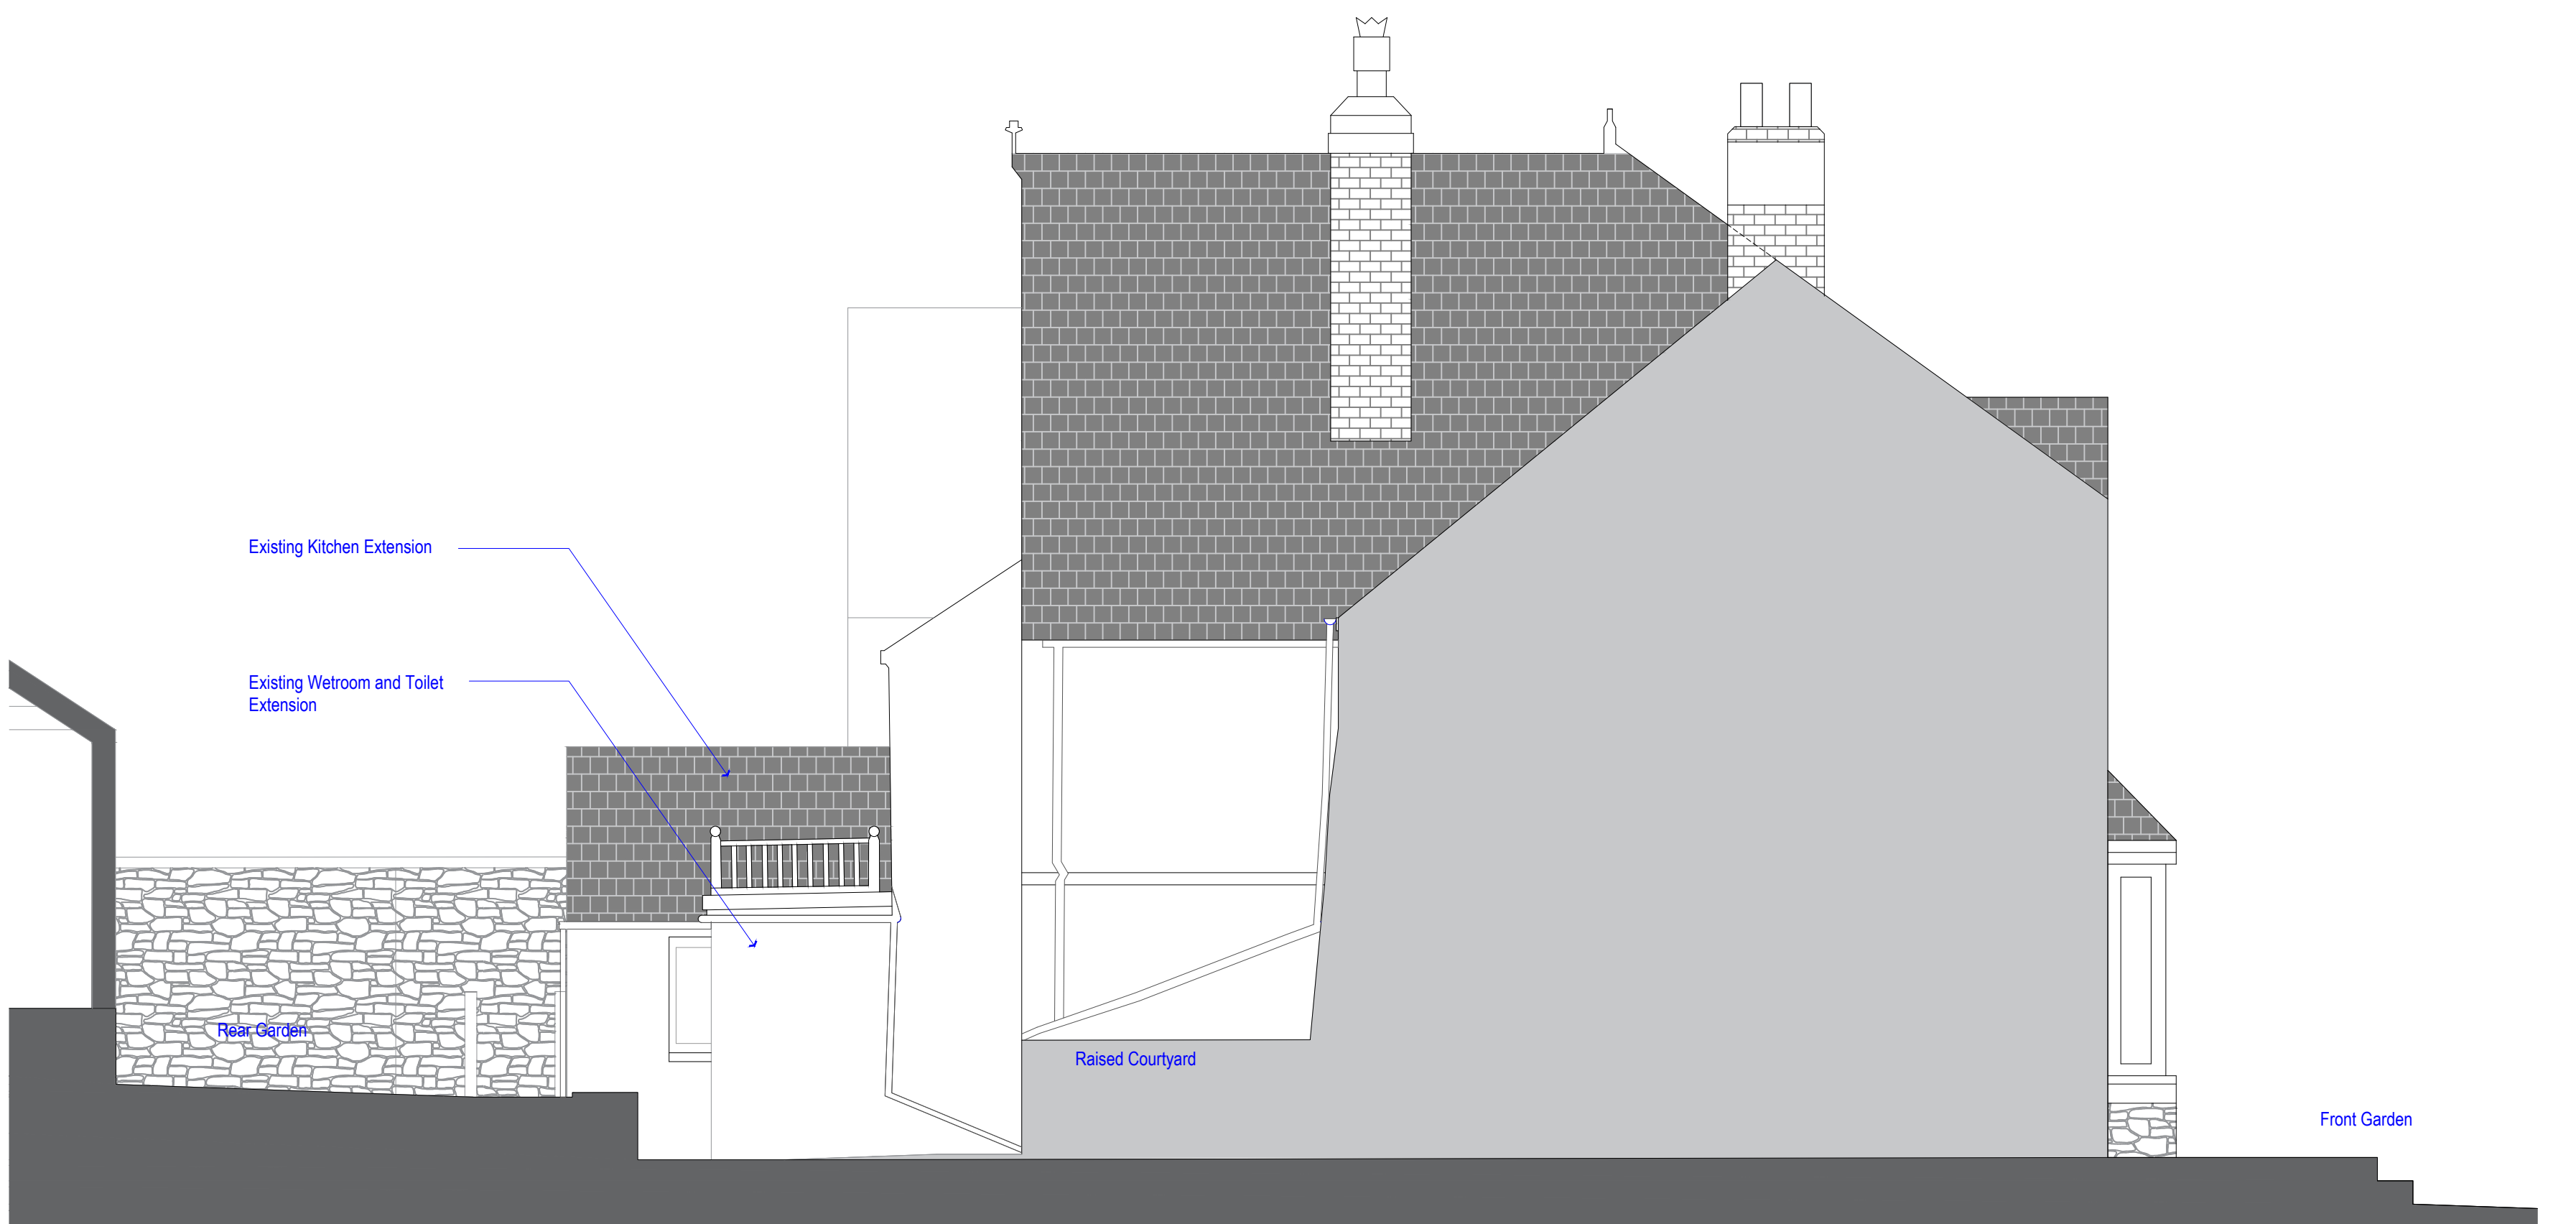


[02] EXISTING GABLE ELEVATION




[03] EXISTING REAR ELEVATION

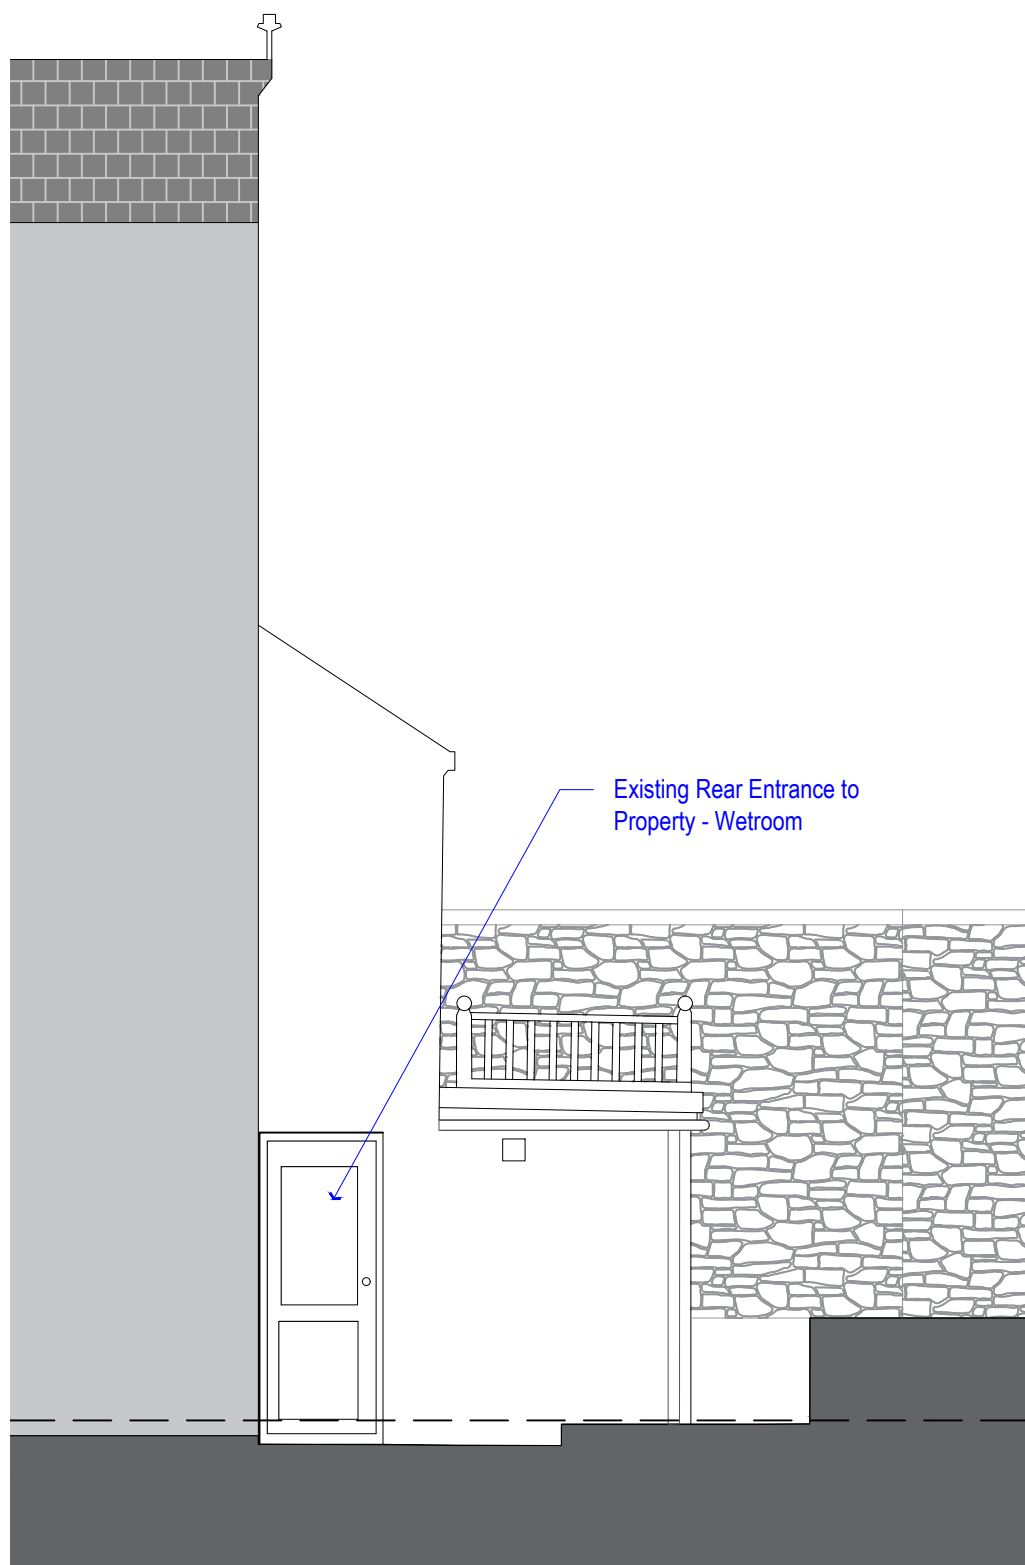

[04] EXISTING GABLE / WETROOM ELEVATION

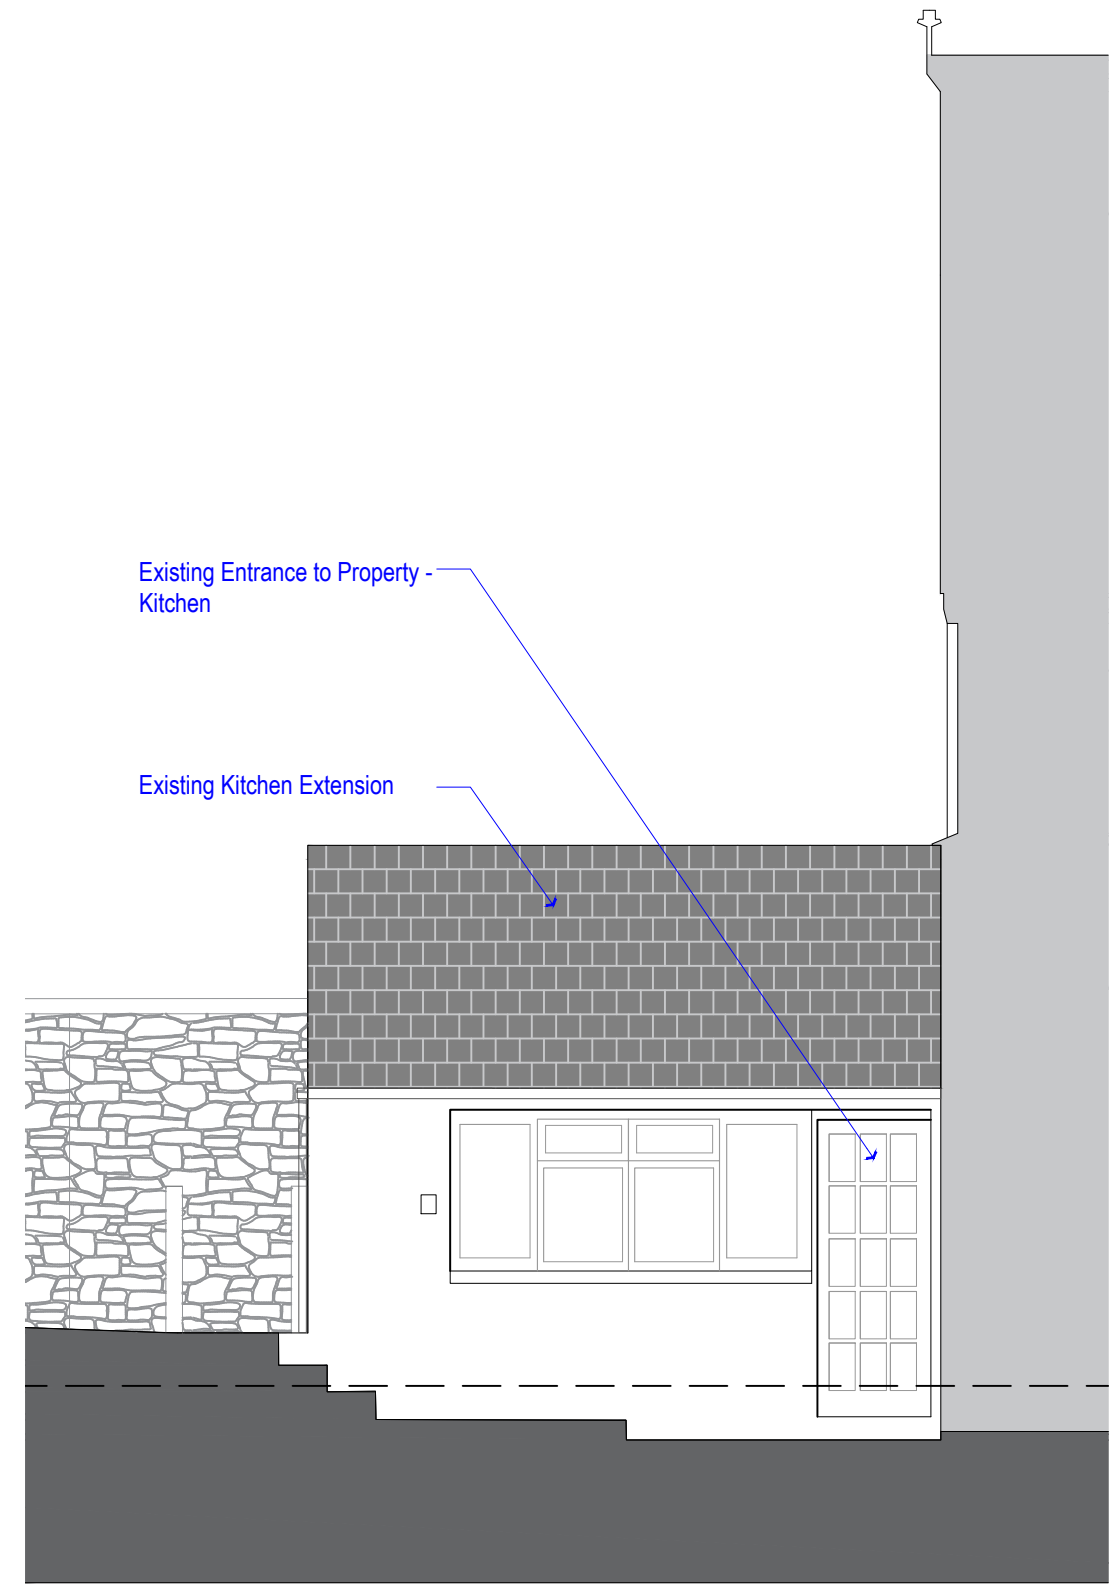

[05] EXISTING GABLE / KITCHEN ELEVATION

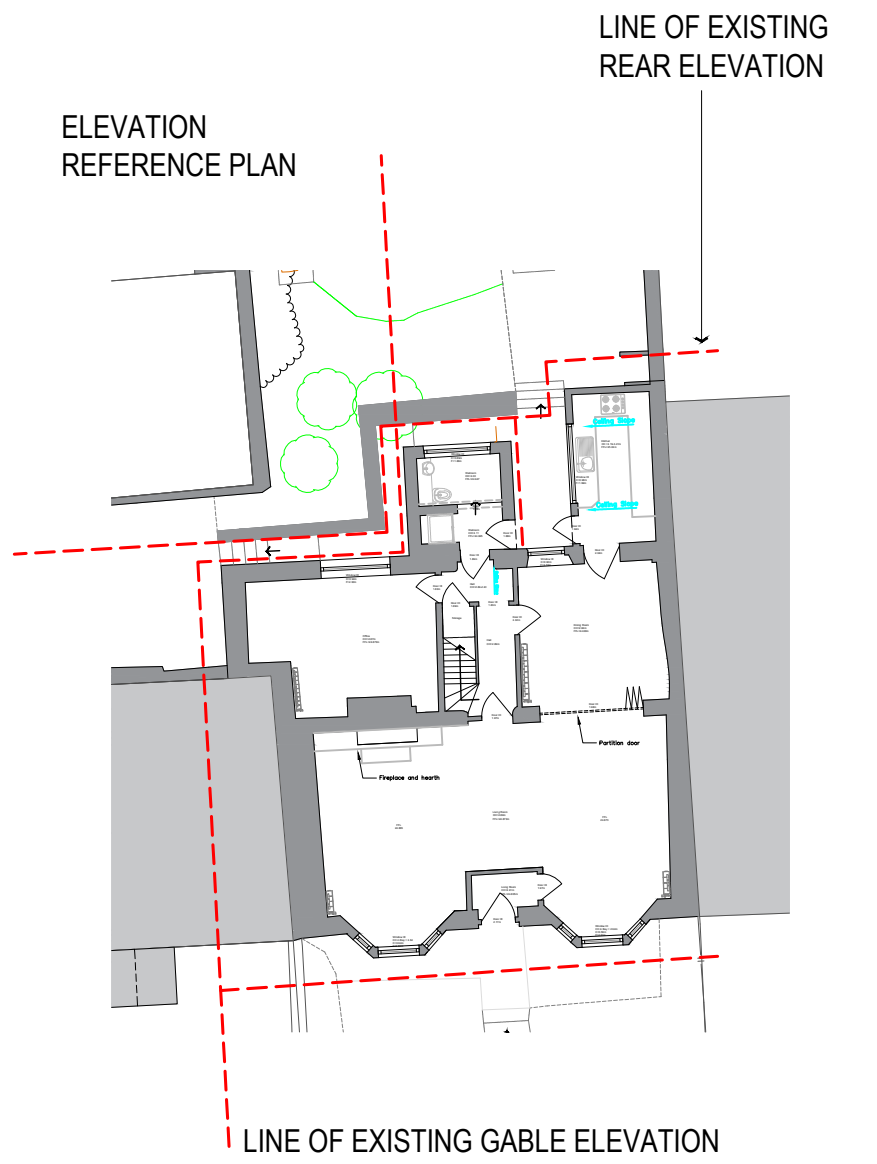

Scale 1:50 0 0.5 1.5 3 5m

NOTE:  
DO NOT SCALE FROM DRAWINGS - EXCEPT FOR PLANNING PURPOSES.  
FINAL DETAILS TO BE COORDINATED WITH RELEVANT CONSULTANTS / SUB-CONTRACTORS.  
ALL DISCREPANCIES TO BE REPORTED TO MONUMENT DESIGN + BUILD IMMEDIATELY.  
ALL DIMENSIONS TO BE VERIFIED BY CONTRACTOR ON SITE PRIOR TO THE COMMENCEMENT OF ANY WORKS.

# 18/10/21 Initial issue - For information only  
R2 09/08/22 Updated Drawings / Titles for Planning  
R3 11/05/23 Planning 2

CO  
JC

ISO-A1  
PROJECT TITLE  
15 Front Street Whitburn SR6 7JB  
DRAWING TITLE  
Existing Elevations

CLIENT  
Mr J Murphy & Ms J Slater

PLANNING  
These Drawings are to be used for the purpose of securing planning permission only.

DRAWN: CO  
CHECKED: BF  
ISSUED BY: CO  
STATUS: PLA  
SCALE AT A1: 1:50  
REVISION: R3

JOB AND DRAWING NO.

2227-E03-002 R3