





[01] EXISTING GROUND FLOOR PLAN

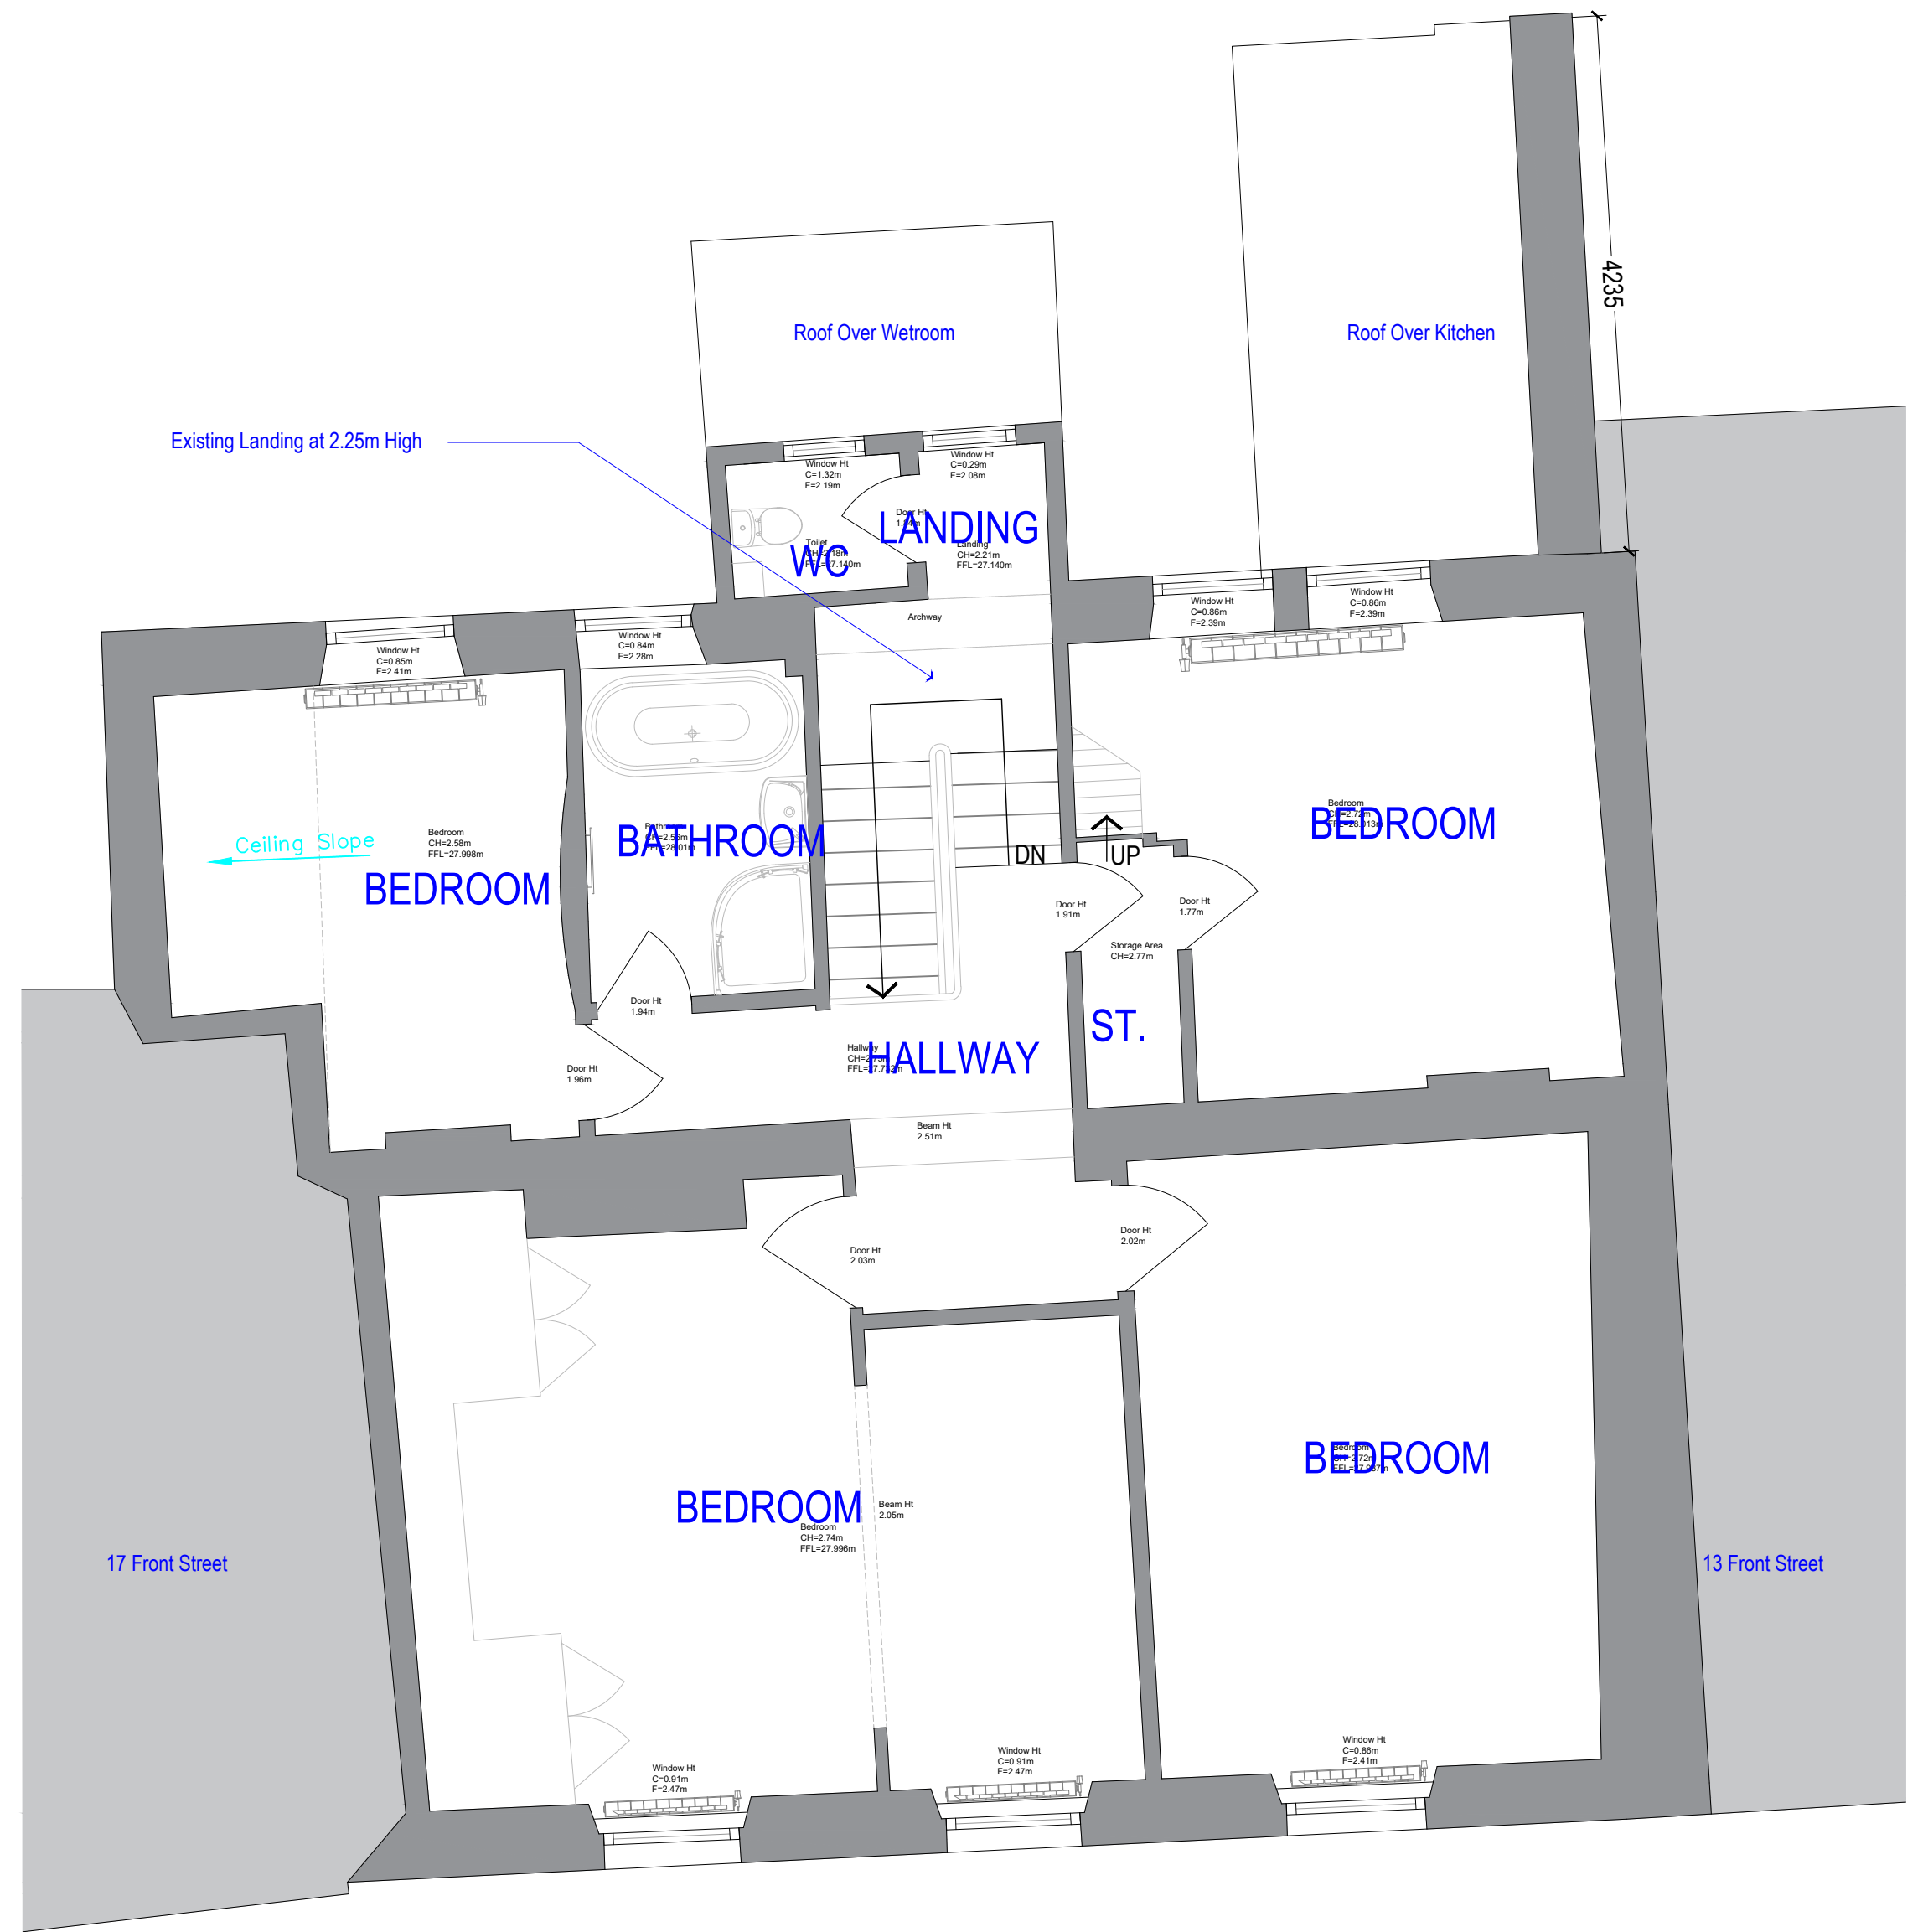

[02] EXISTING FIRST FLOOR PLAN

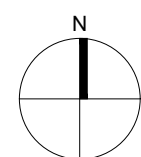

Scale 1:50 0 0.5 1.5 3 5m

PLANNING
These Drawings are to be used for the purpose of securing planning permission only.

NOTE:
DO NOT SCALE FROM DRAWINGS - EXCEPT FOR PLANNING PURPOSES.
FINAL DETAILS TO BE COORDINATED WITH RELEVANT CONSULTANTS / SUB-CONTRACTORS.
ALL DISCREPANCIES TO BE REPORTED TO MONUMENT DESIGN + BUILD IMMEDIATELY.
ALL DIMENSIONS TO BE VERIFIED BY CONTRACTOR ON SITE PRIOR TO THE COMMENCEMENT OF ANY WORKS.

#	18/10/21	Initial issue - For information only
R2	05/08/22	Issue to client pre-planning application
R3	09/08/22	Updated Drawing / Titles for Planning
R4	11/05/23	Planning 2

ST
CO
JC

ISO-A1
PROJECT TITLE
15 Front Street Whitburn SR6 7JB
DRAWING TITLE
Existing Ground & First Floor Plans

CLIENT
Mr J Murphy & Ms J Slater

DRAWN CO	STATUS PLA
CHECKED BF	SCALE AT A1: 1:50
ISSUED BY CO	REVISION: R4

JOB AND DRAWING NO.

2227-E02-002 R4