



PROPOSED SIDE ELEVATION

PROPOSED FRONT ELEVATION

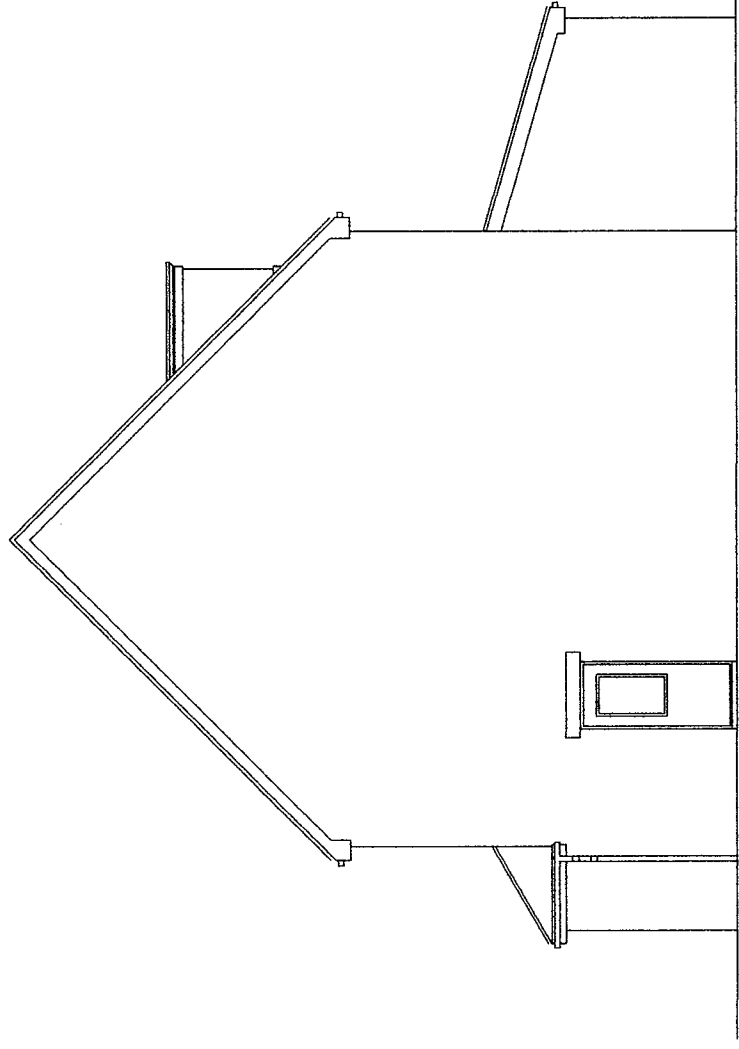

PROPOSED SIDE ELEVATION

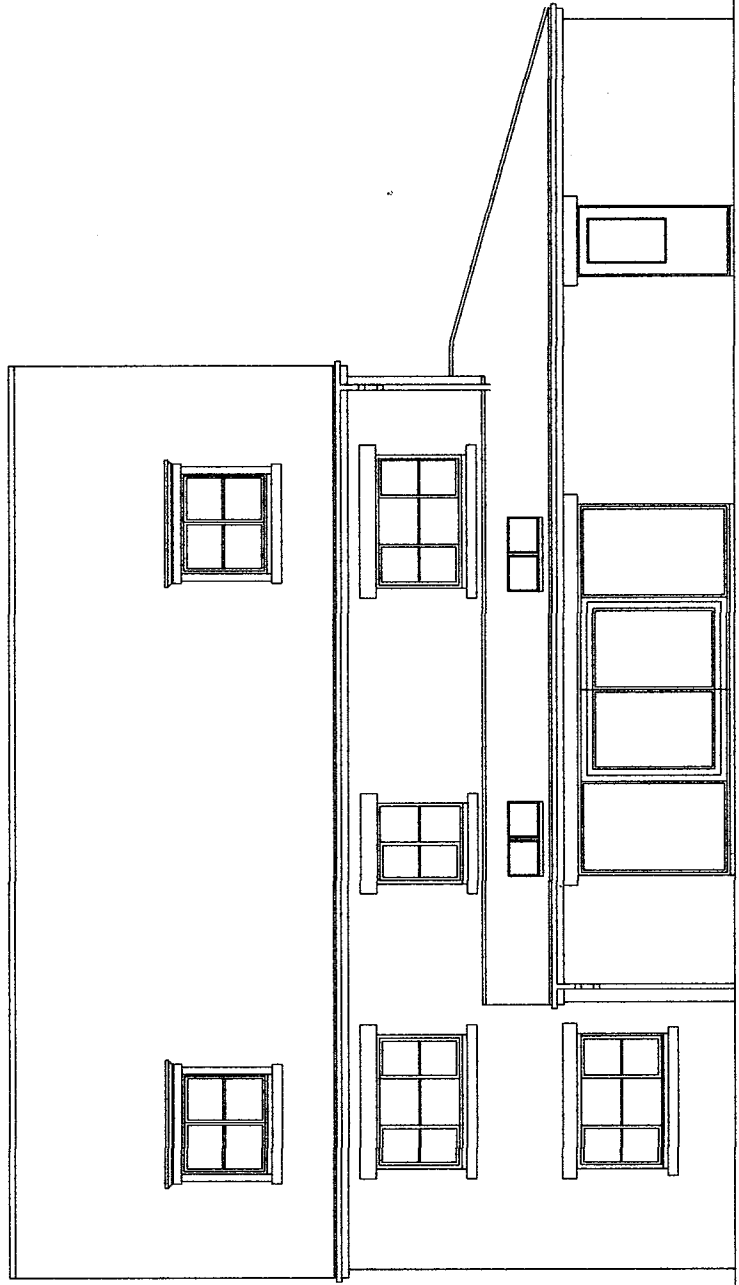

PROPOSED REAR ELEVATION

1:2M @ 1:20  
 3M @ 1:50  
 6M @ 1:100

12M @ 1:200  
 30M @ 1:500  
 75M @ 1:1250

SCALE BAR  
 ORIGINAL DRAWING A3 SIZE

Land at Dunelm, Stables, Thornley, Durham, DH6 3HY.  
 Plots 46 and 47  
 New Builds

Date 16/10/2022

Drawing No. S83d  
 Scale 1:100

Mr M Watt  
 20 Alpine Way  
 Sunderland SR3 1TN  
 Tel No. 0191 5226401  
 07788 633039